

KEYED SHEET NOTES


- 1 J LINE WATER LEAKAGE ABOVE WINDOWS
- 2 K/17 CURTAIN WALL LEAK
- 3 K/22 WET CARPET
- 4 N/18 CARPET STAIN (CURRENT)
- 5 WATER DAMAGE ON WINDOW SILL (CURRENT)
- 6


GENERAL NOTES

- 1 LCD INSPECTION LOCATIONS ARE APPROXIMATE.
- 2 THE LOCATION OF VAVS (TERMINAL UNITS) IS APPROXIMATE.

LEGEND

- ACTIVE WATER LEAK
- CURRENT WATER STAINED SURFACE
- HISTORIC WATER LEAK/STAINED SURFACE
- CURRENT MOLD GROWTH
- HISTORIC MOLD GROWTH
- CURRENT WATER ON FLOOR
- HISTORIC WATER ON FLOOR
- DESTRUCTIVE TESTING LOCATION (HISTORIC)
- 325 ROOM NUMBER
- i LCD INSP. LOCATION NO FINDINGS
- A LCD INSP. LOCATION ACTIVE LEAK
- B LCD INSP. LOCATION WATER STAIN
- C LCD INSP. LOCATION OTHER NOTATION SEE WDA SUMM.
- BC LCD INSP. LOCATION WITH MULTIPLE FINDINGS "A", "B", OR "C" AS INDICATED

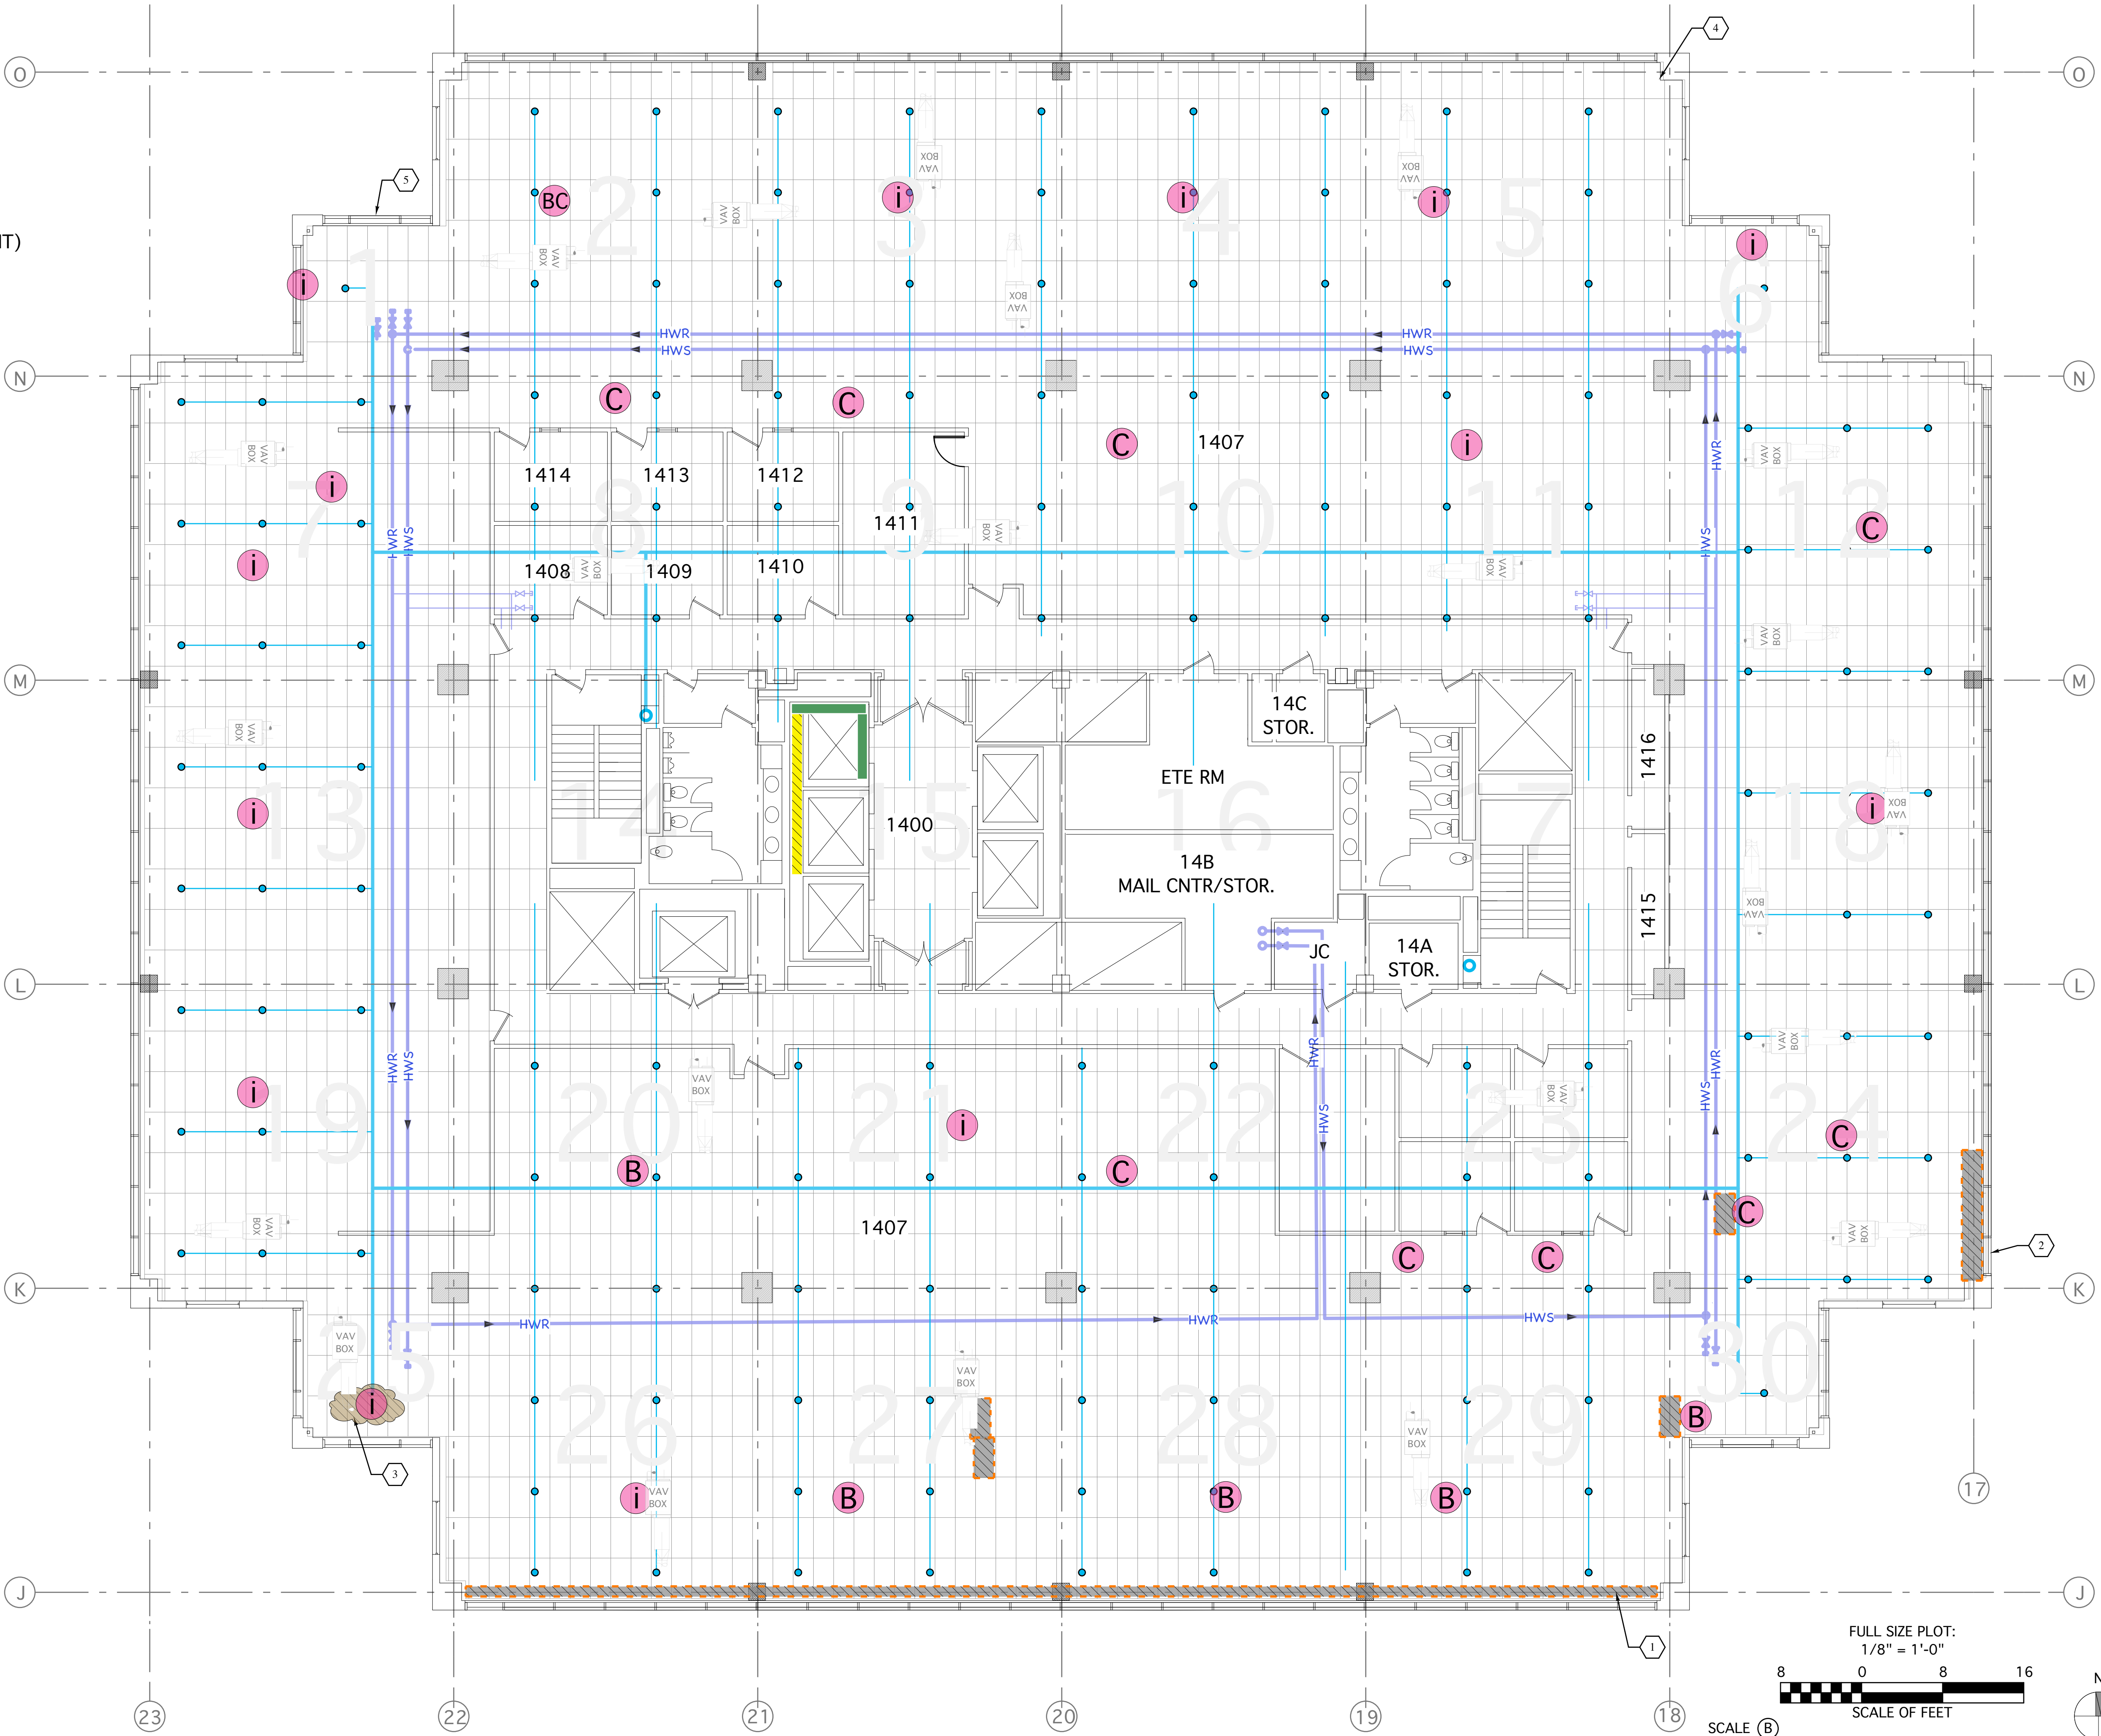

PRIME CONSULTANT		
<div><div><div>LaCroix</div><div>Davis</div><div>LLC</div><div><small>Building the foundation for the future</small></div></div></div>		
REVISIONS		
NO.	DATE	NOTES
	11/23/08	DRAFT
	12/14/08	FIELD EDITS
	12/17/08	FIELD EDITS
	2/3/09	FIELD EDITS
	2/11/09	FIELD EDITS
	2/21/09	FINAL EDITS
	2/25/09	FINAL EDITS
CLIENT		
STATE OF CALIFORNIA DEPARTMENT OF GENERAL SERVICES (DGS NO. 125828) (AGMT. NO. 3126150)		
PROJECT LOCATION		
BOARD OF EQUALIZATION BUILDING 450 N STREET SACRAMENTO, CA. 95814		
PROJECT		
STATE OF CALIFORNIA, DGS BOE ASSESSMENT (LCD NO. 2372-572)		
DESCRIPTION		
WATER DAMAGE SURVEY		
LOCATION		
14TH FLOOR		
SHT NO.	SHT NAME	
14	A14	